

PIANTA PIANO TERRA

scala 1:100

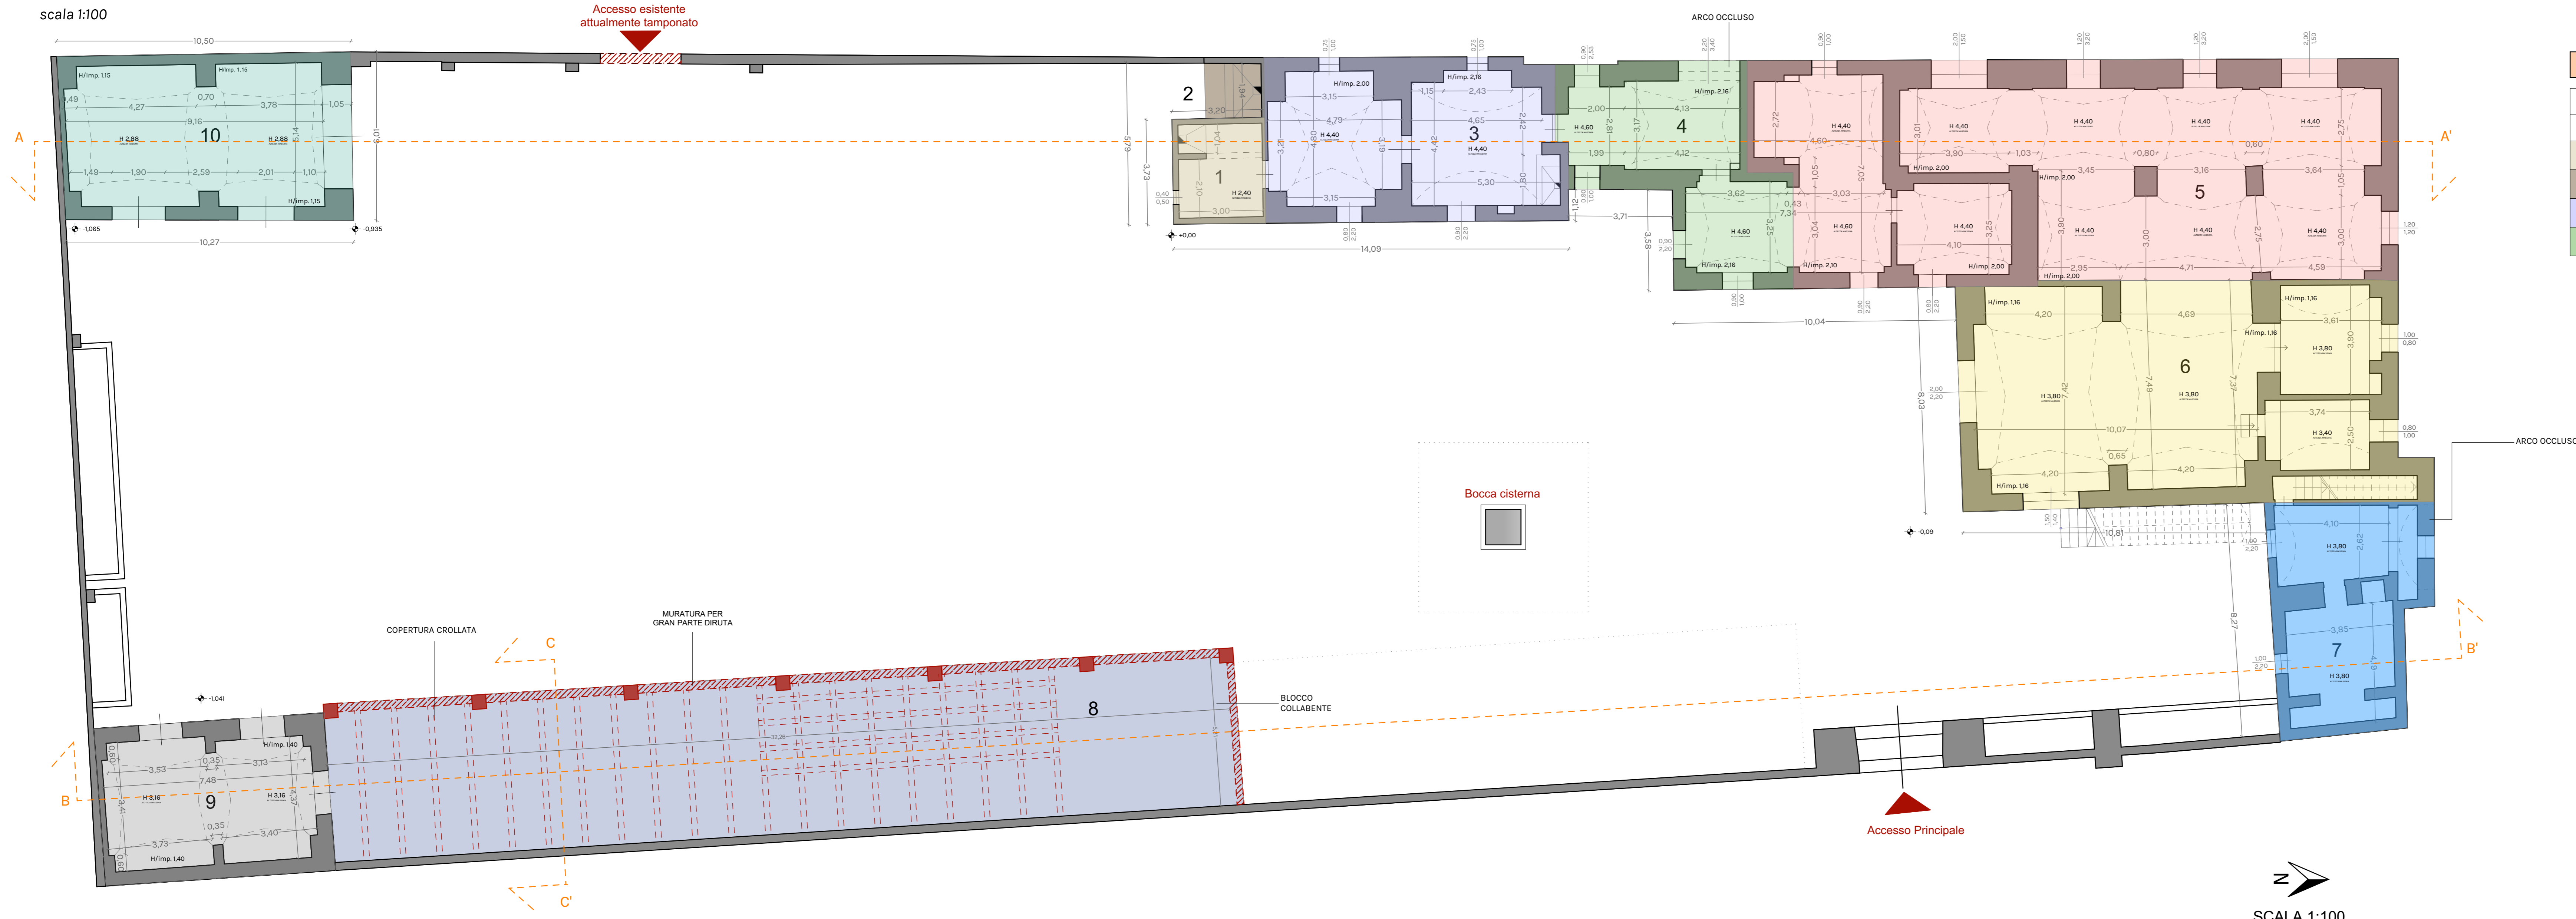


TABELLA RIEPILOGATIVA

SUPERFICIE COPERTA 769,36 MQ			
VOLUME COMPLESSIVO 3.696,75 MC DI CUI:			
1 mc 31,26	5 mc 823,40	9 mc 159,16	13 mc 66,59
2 mc 23,78	6 mc 520,70	10 mc 189,36	14 mc 165,98
3 mc 285,20	7 mc 176,30	11 mc 169,12	15 mc 62,10
4 mc 225,60	8 mc 748,08	12 mc 47,51	

- 1 mc 31,26
- 2 mc 23,78
- 3 mc 285,20
- 4 mc 225,60
- 5 mc 823,40
- 6 mc 520,70
- 7 mc 176,30
- 8 mc 748,08
- 9 mc 159,16
- 10 mc 189,36
- 11 mc 169,12
- 12 mc 47,51
- 13 mc 66,59
- 14 mc 165,98
- 15 mc 62,10

PIANTA PIANO PRIMO

scala 1:100

